



**65 Miltona Drive, SECRET HARBOUR
FOR SALE**

4 bedroom house

POOL PARTY OASIS

**HUGE FAMILY HOME ON 2131 SQM BLOCK
LARGE WORKSHOP + POOL**

DON'T DELAY, BOOK A VIEWING TODAY.

We are proud to present this beautiful spacious home which provides modern resort style living for all the family and separate 'man cave' with power and running water.

Outstanding outdoor entertaining area under large alfresco overlooking water features and tropical gazebo, gardens and sparkling resort style pool.

Picture yourself plunging from the pool deck while family members easily supervise through glass windows. Perfect for long hot summers.


If you have boats, caravans, cars, jet ski's or other toys and pets then you will love this home as there is plenty of storage space, a workshop and parking for 4 or more cars and grounds with swing, mature trees and chook/duck pen.

This spacious family residence surrounded by stylish homes is located in well sought after Secret Harbour with 3 fabulous parks and a primary school all within walking distance.

Dont miss out as its the biggest and best in Miltona.

Features

Built-In Robes
Dishwasher
1 Ensuite
Floorboards
2 Living Areas
Open Fireplace
Rumpus Room
Study

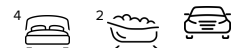

Denise Lewis

Principal - Lewis Holloway Property

M: 0412 877 613

E: denise.lewis@smileelite.com

4 Carports
Deck
Fully Fenced
Inground Pool
Outside Entertaining Area
Remote Garage Door
Secure Parking
Shed
Air Conditioning
Ducted Heating
Evaporative Cooling

Land size

2,131.00 Sqm




Denise Lewis

Principal - Lewis Holloway Property

M: 0412 877 613

E: denise.lewis@smileelite.com

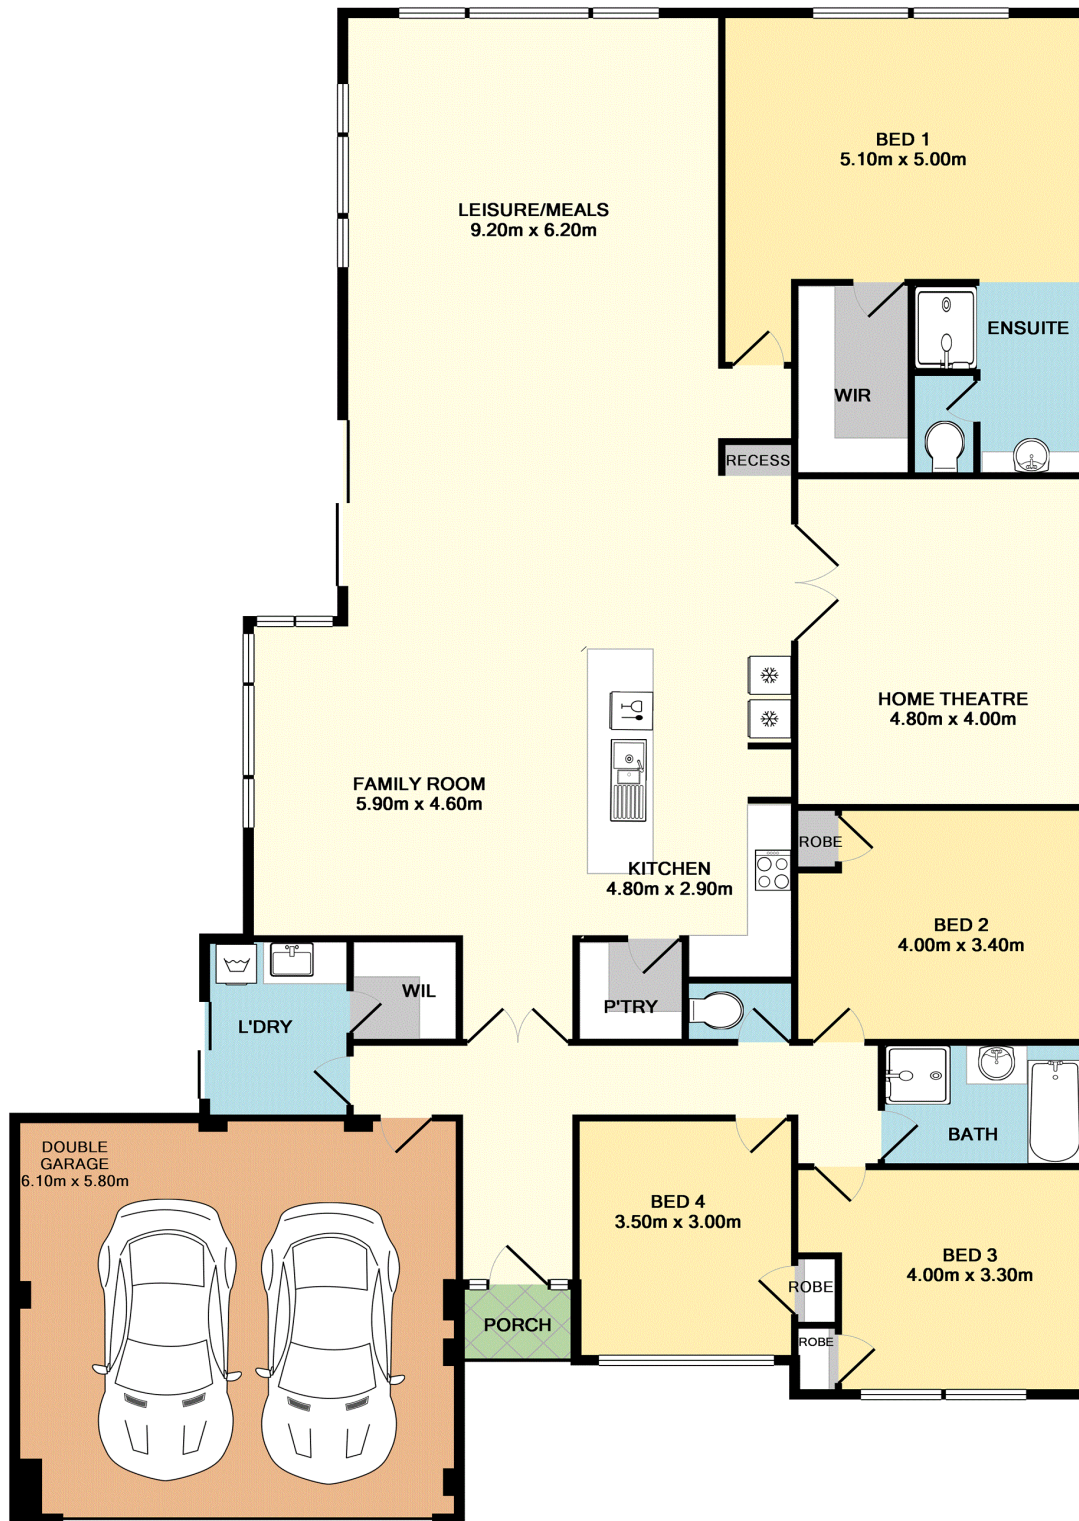

TOTAL APPROX. FLOOR AREA 238.8 SQ.M. (2570 SQ.FT.)

Whilst every attempt has been made to ensure the accuracy of the floor plan contained here, measurements of doors, windows, rooms and any other items are approximate and no responsibility is taken for any error, omission, or mis-statement. This plan is for illustrative purposes only and should be used as such by any prospective purchaser. The services, systems and appliances shown have not been tested and no guarantee as to their operability or efficiency can be given
 Made with Metropix ©2017

Scale in metres. Dimensions are approximate. All information contained herein is gathered from sources we believe to be reliable, however we cannot guarantee its accuracy and interested persons should rely on their own enquiries.