



109 Tangadee Road, GOLDEN BAY FOR SALE



3 bedroom house

109 TANGADEE ROAD, GOLDEN BAY

Nestled between the established communities of Secret Harbour and Golden Bay you will find the new Golden Bay Estate and set in one of its quiet streets you'll find this fantastic 2012 family-built home. Boasting 3 bedrooms, two bathrooms and a spacious garden to enjoy all year round. This home combines practicality & comfort and is ideal for those who want to be close to schools, interactive parks with play equipment and BBQ facilities with direct access to the beach and foreshore reserve.

Whether you're a family moving into the area, downsizing, investing or just getting onto the property ladder, this one is definitely the best of the bunch.

Features

- ADSL Available
- Dishwasher
- 1 Ensuite
- 1 Living Area
- Fully Fenced
- 1 Open Spaces For Vehicle
- Outside Entertaining Area
- Remote Garage Door

Land size

375.00 Sqm



Jan Holloway

Principal - Lewis Holloway Property

M: 0499 955 442

E: jan.holloway@smileelite.com




Jan Holloway

Principal - Lewis Holloway Property

M: 0499 955 442

E: jan.holloway@smileelite.com

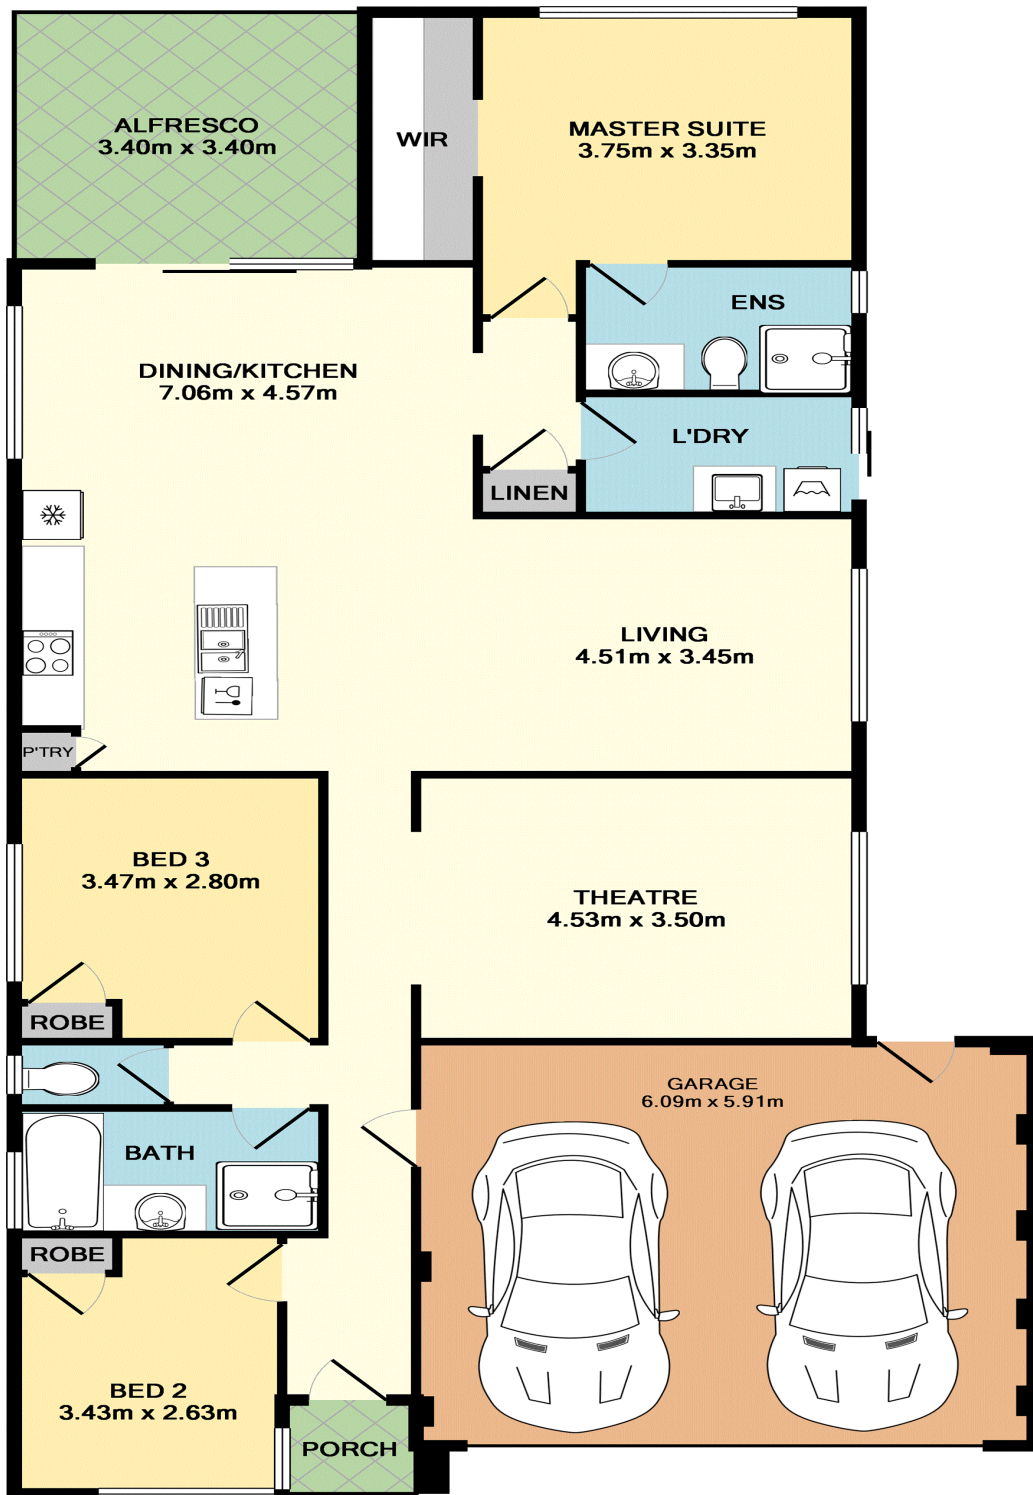

TOTAL APPROX. FLOOR AREA 152.3 SQ.M. (1640 SQ.FT.)

Whilst every attempt has been made to ensure the accuracy of the floor plan contained here, measurements of doors, windows, rooms and any other items are approximate and no responsibility is taken for any error, omission, or mis-statement. This plan is for illustrative purposes only and should be used as such by any prospective purchaser. The services, systems and appliances shown have not been tested and no guarantee as to their operability or efficiency can be given
 Made with Metropix ©2018

Scale in metres. Dimensions are approximate. All information contained herein is gathered from sources we believe to be reliable, however we cannot guarantee its accuracy and interested persons should rely on their own enquiries.