




14 Gale Court, CALISTA FOR SALE

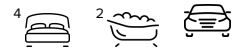

4 bedroom house

SPACIOUS ENTERTAINER

Mix cocktails or watch the kids play from your built in bar under your wraparound alfresco where you can cook and entertain friends and family while enjoying the outdoors.

This home is beautifully presented and has been lovingly renovated in style with wooden floors and carpets and luxury walk through en-suite with rainshower - you will think you were on holiday every day.

If space is an issue, a newly renovated laundry with built in cupboards offers plenty of storage and your kitchen and spacious multi living areas overlooking the gardens on a massive 834sqm allow you to spread out or relax in style.

Set in a quiet cul de sac, this generous home is brilliantly positioned to Kwinana Golf Course, Adventure Park, Marketplace, Recqautic and TAFE and offers plenty of options for those needing space or to entertain. It even has room for a swimming pool!. This home will be snapped up, so be quick.

Master Bedroom: Massive with walk in robes and modern ensuite fully renovated with rain shower.

Bathroom: Beautifully renovated ensuite featuring rain shower head

Alfresco: Wraparound alfresco with built in bar adjacent to the kitchen and liv-ing areas means you can cook and entertain friends and family while enjoying the outdoors.

Features

- Built-In Robes
- 1 Ensuite
- 2 Living Areas
- 2 Carports
- Fully Fenced



Denise Lewis

Principal - Lewis Holloway Property

M: 0412 877 613


E: denise.lewis@smileelite.com

Outside Entertaining Area
Shed
Air Conditioning

Land size
834.00 Sqm



Denise Lewis
Principal - Lewis Holloway Property
M: 0412 877 613
E: denise.lewis@smileelite.com

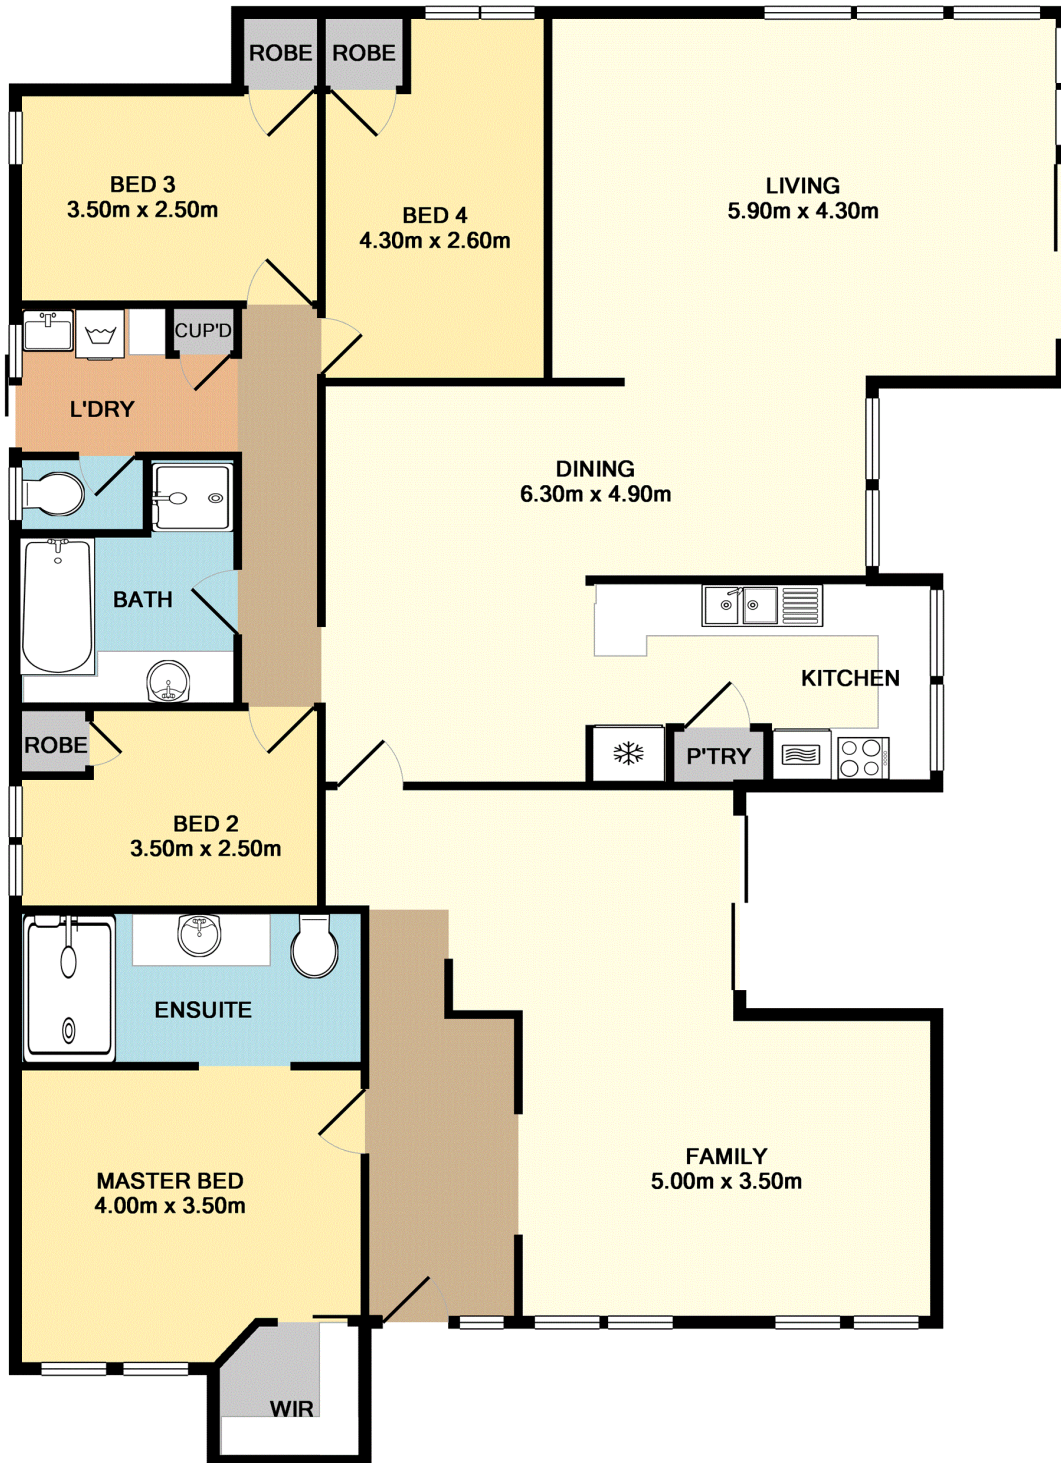

TOTAL APPROX. FLOOR AREA 161.3 SQ.M. (1736 SQ.FT.)

Whilst every attempt has been made to ensure the accuracy of the floor plan contained here, measurements of doors, windows, rooms and any other items are approximate and no responsibility is taken for any error, omission, or mis-statement. This plan is for illustrative purposes only and should be used as such by any prospective purchaser. The services, systems and appliances shown have not been tested and no guarantee as to their operability or efficiency can be given
 Made with Metropix ©2017

Scale in metres. Dimensions are approximate. All information contained herein is gathered from sources we believe to be reliable, however we cannot guarantee its accuracy and interested persons should rely on their own enquiries.